




PLAT CERTIFICATION
I CERTIFY THAT, IN MY OPINION, THIS PLAT IS A CORRECT REPRESENTATION OF THE LAND PLATTED AND HAS BEEN PREPARED IN ACCORDANCE WITH THE MINIMUM STANDARDS AND REQUIREMENTS OF GEORGIA LAW.

HENRY J. SUARD




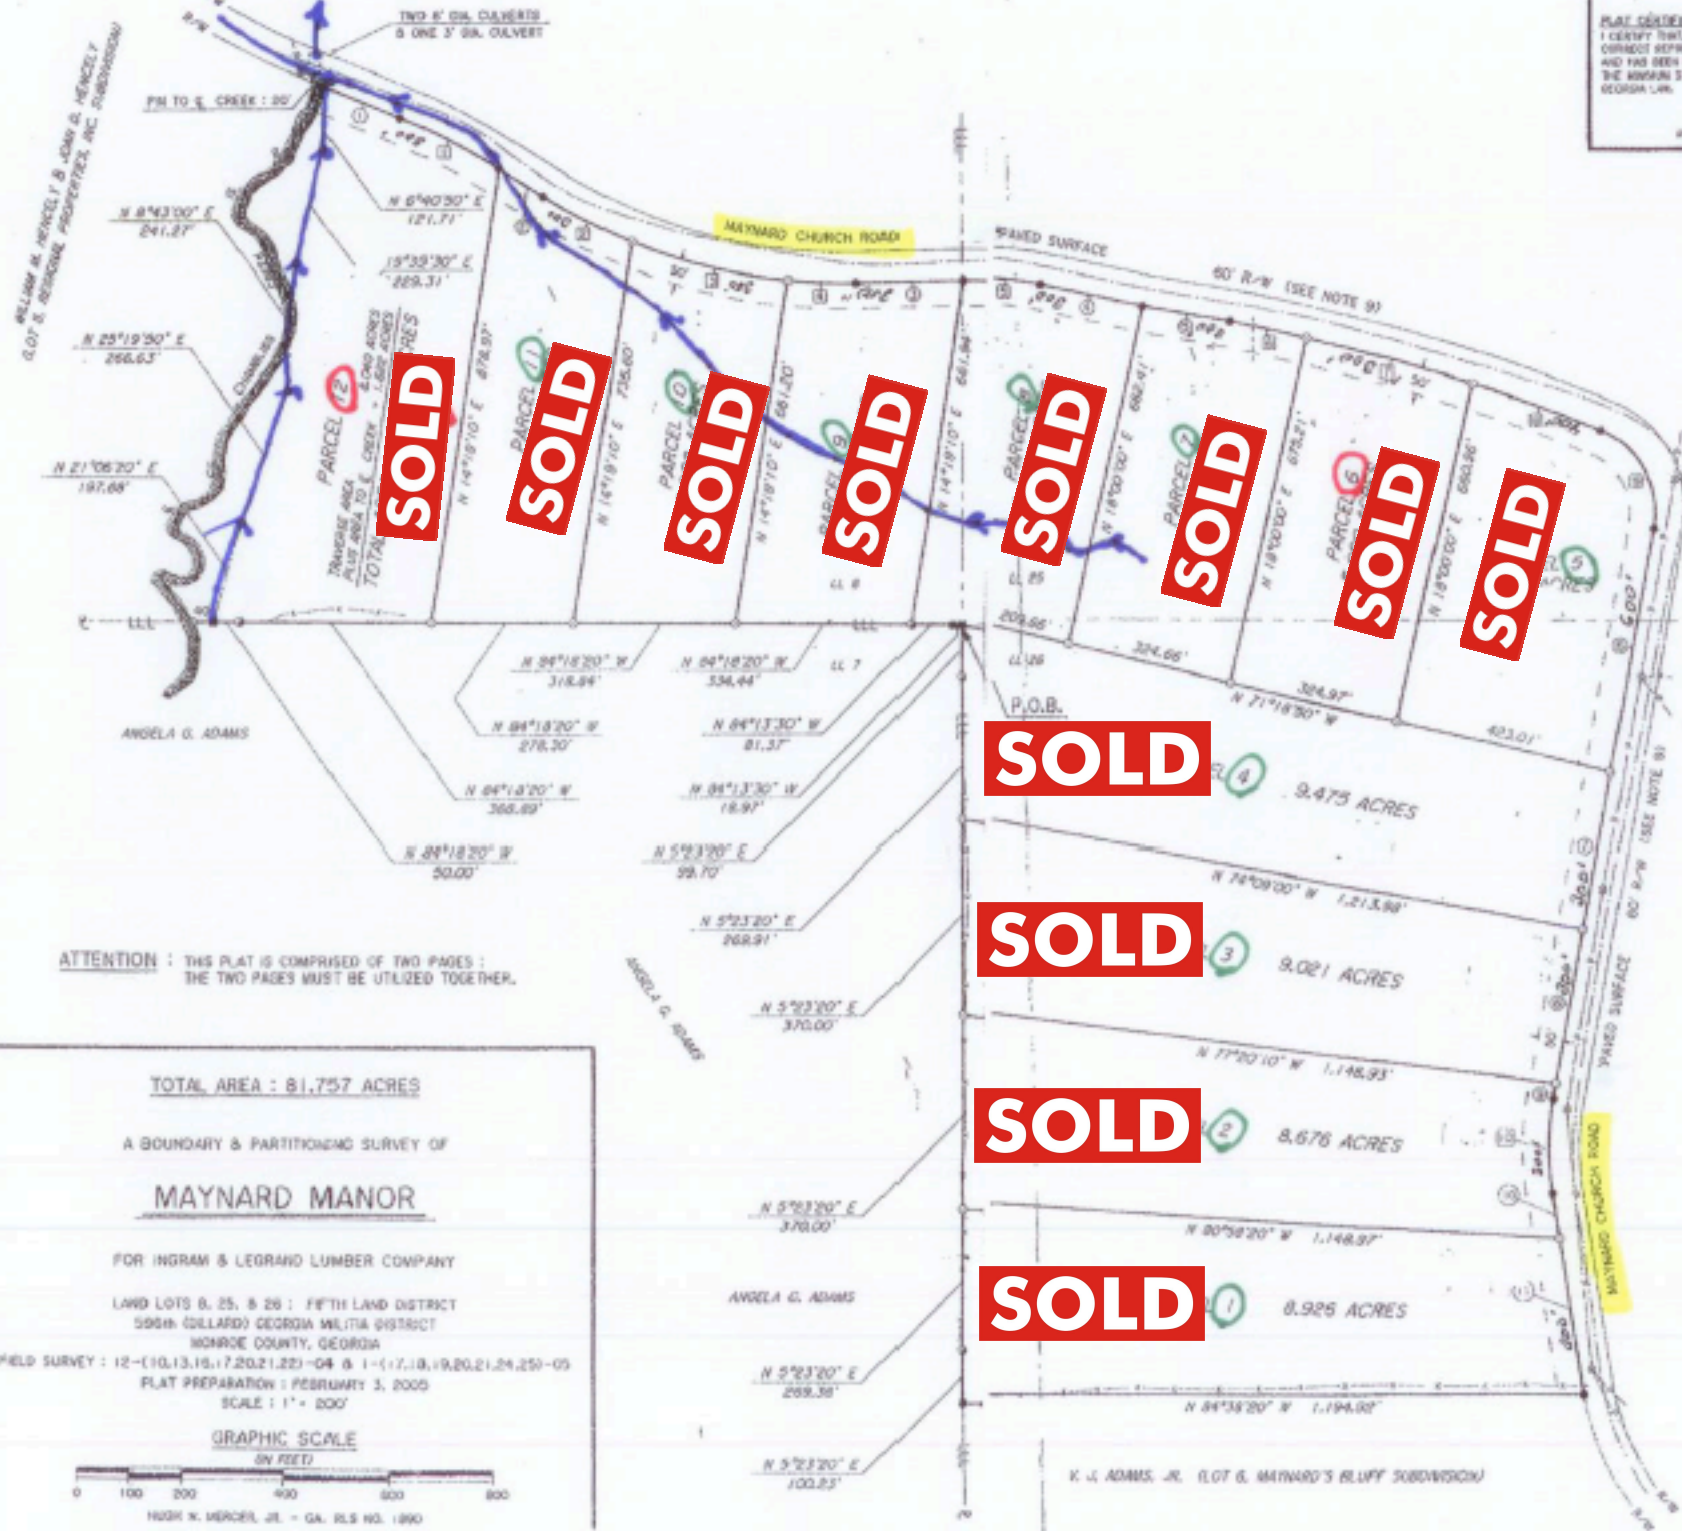

SOLD

SOLD

SOLD

SOLD

SOLD

SOLD

SOLD

SOLD

SOLD

SOLD

SOLD

SOLD

ATTENTION : THIS PLAT IS COMPRISED OF TWO PAGES ;
THE TWO PAGES MUST BE UTILIZED TOGETHER.

TOTAL AREA : 81.757 ACRES

A BOUNDARY & PARTITIONING SURVEY OF

MAYNARD MANOR

FOR INGRAM & LEGRAND LUMBER COMPANY

LAND LOTS 8, 25, & 26 : FIFTH LAND DISTRICT

595th (DOLLARD) GEORGIA MILITIA DISTRICT


MONROE COUNTY, GEORGIA

FIELD SURVEY : 12-(10,13,15,17,20,21,22)-04 & 1-(17,18,19,20,21,24,25)-05

PLAT PREPARATION : FEBRUARY 3, 2005

SCALE : 1" = 200'

GRAPHIC SCALE

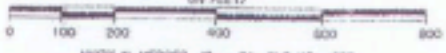

HUGH K. MERCER, JR. - GA. BLS NO. 1890

K. J. ADAMS, JR. LOT 6, MAYNARD'S BLUFF SUBDIVISION

© COPYRIGHT 2005

MERCER LAND SURVEYING, INC.

52 NORTH JACKSON STREET

P.O. BOX 336

FORSYTH, GEORGIA 31029